




museum planning/ exhibit design
 14240 State Route 550
 Athens, Ohio 45701
 740.448.3821
 740.448.2331 fax

All concepts, designs and plans represented by this document are the property of Gerard Hilferty & Associates, Inc. and are for use on the project specified in this document. None of such concepts, designs or plans shall be used by any person, firm or corporation for any purpose without the prior written permission of Gerard Hilferty & Associates, incorporated.

Copyright 2009

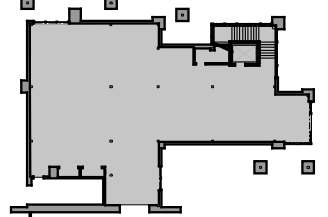

THE Arabian Horse GALLERIES

NOT FOR CONSTRUCTION
 Design Development Documents

Note: If this bar is not 1.5" in length, drawing is not printed to scale.

Job Number: _____

AHG

Drawn By: _____

GHA/ FG

Date of Issue: _____

10.01.09

Scale: _____

As Noted

Area: _____


Ground Floor Gallery

Sheet Title: _____

Gallery Overall Plan

Page Number: _____

0.0G

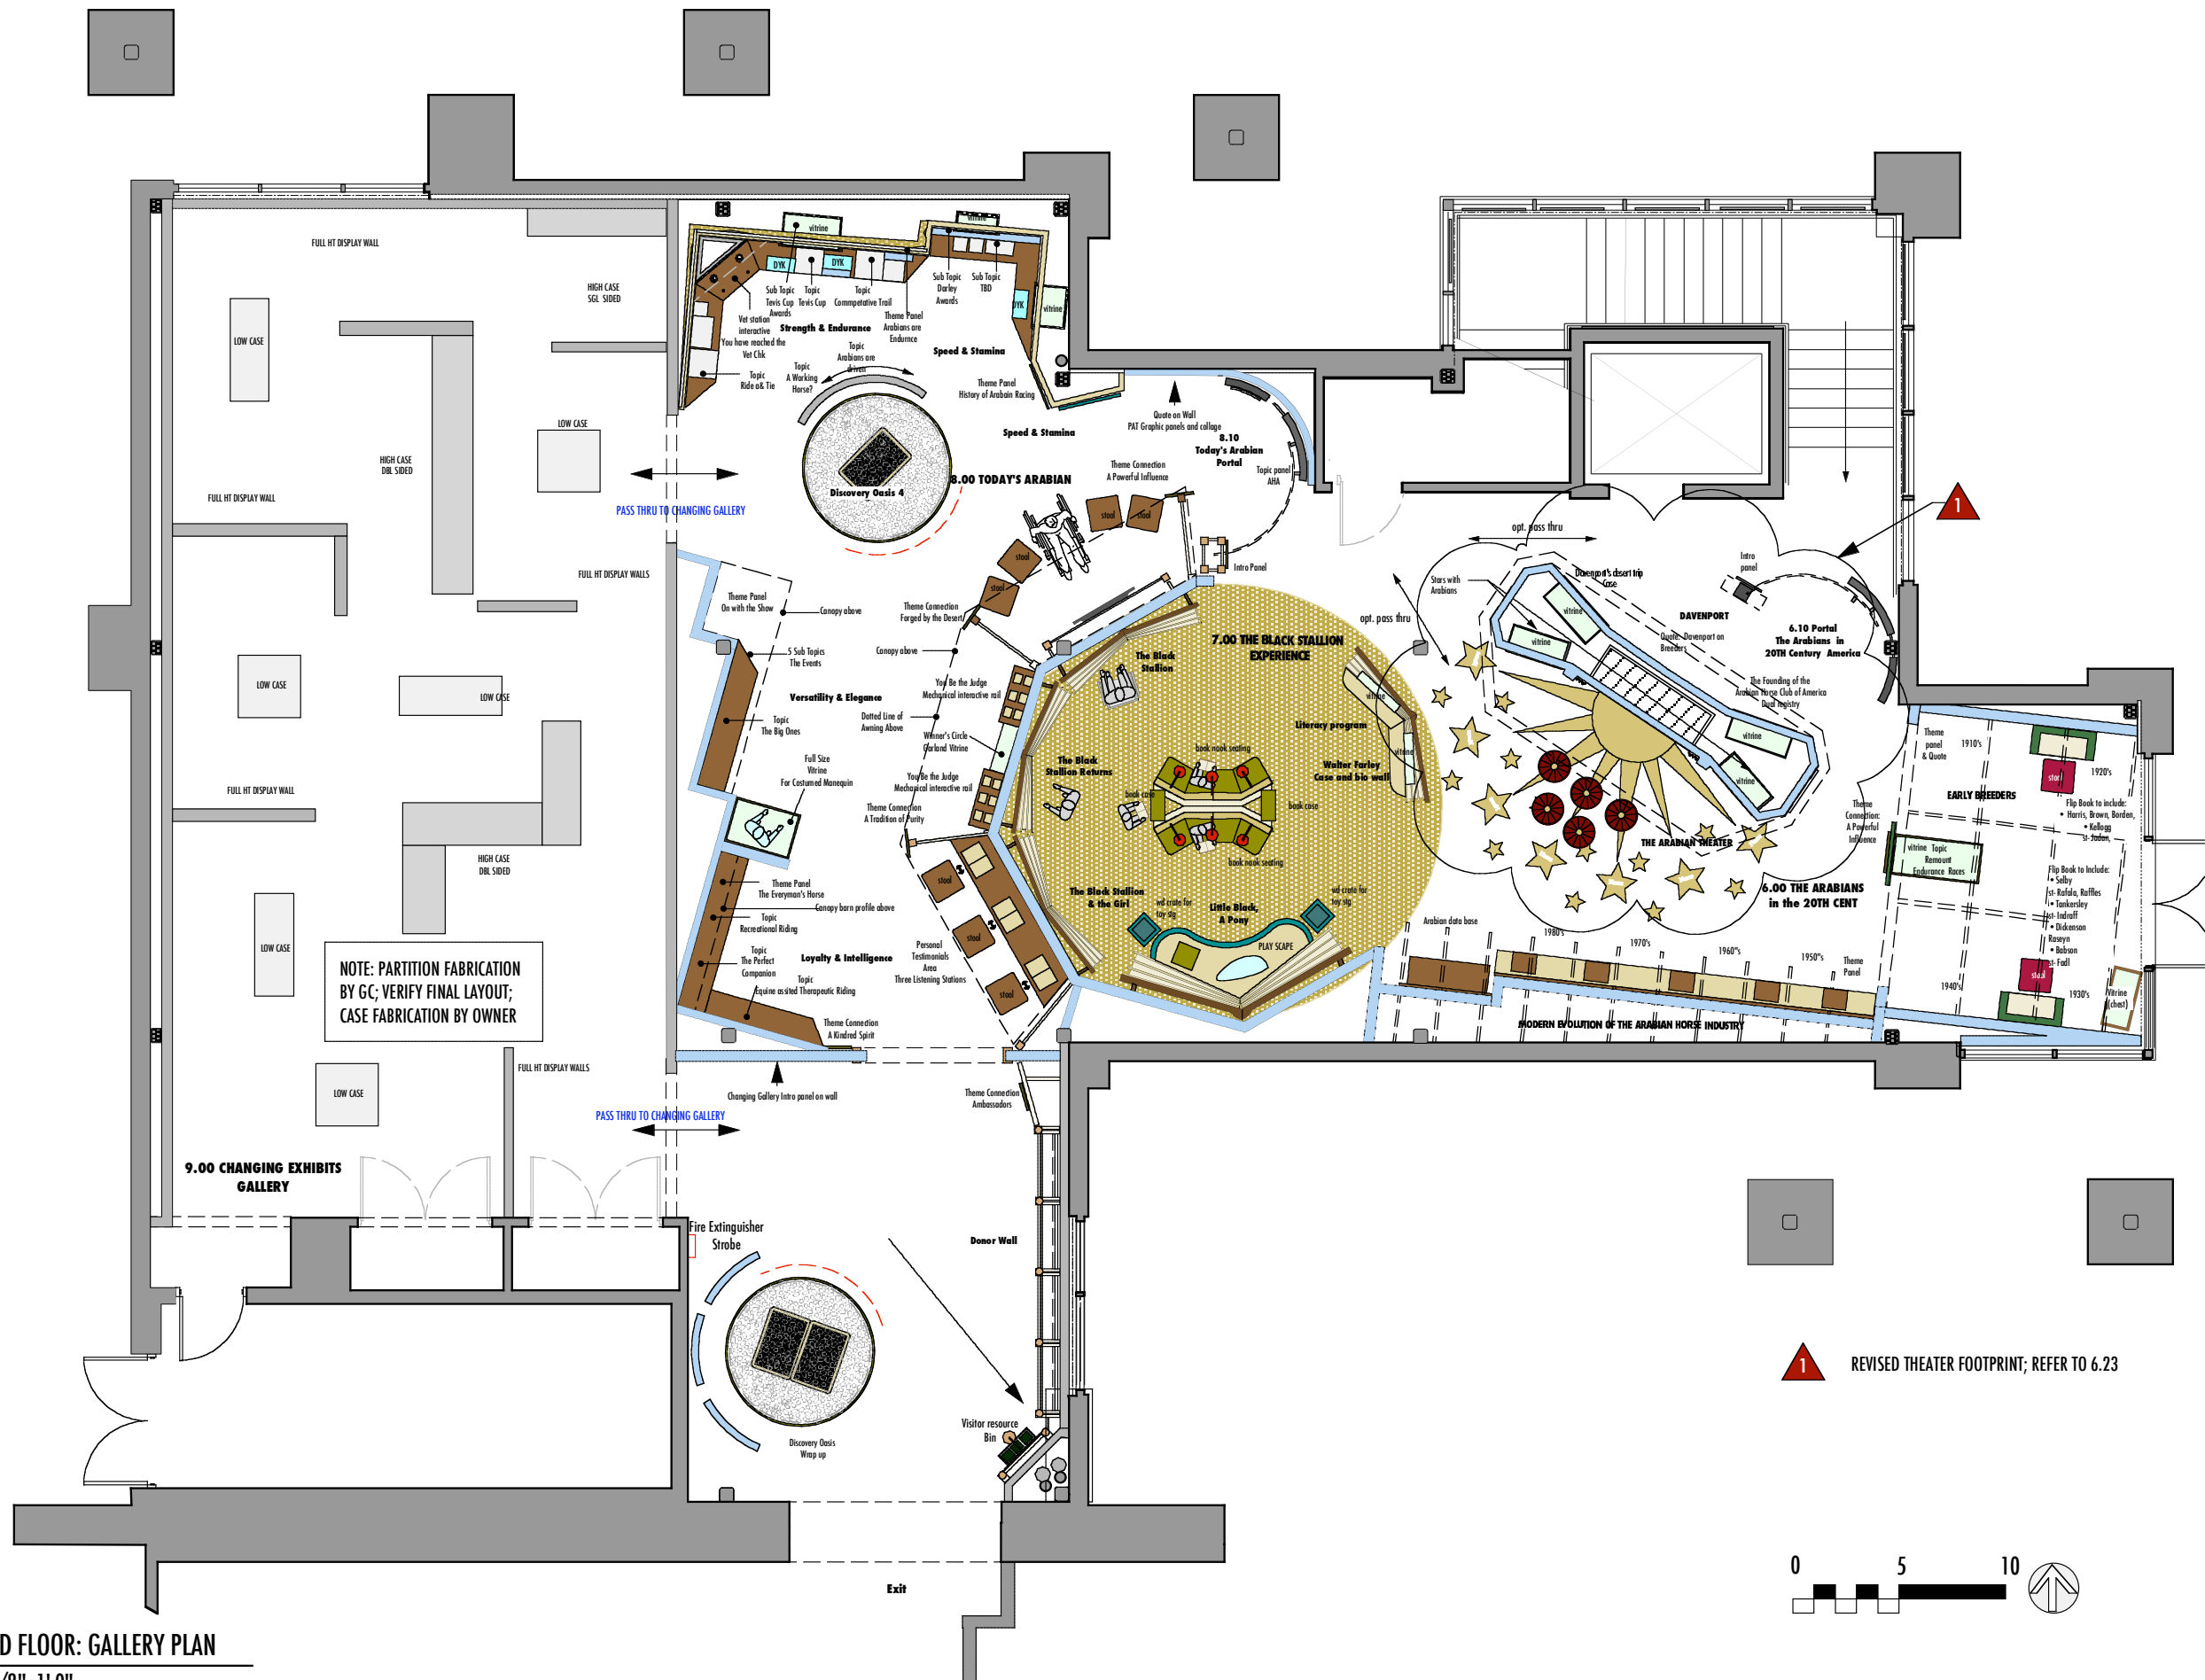

NOTE: PARTITION FABRICATION BY GC; VERIFY FINAL LAYOUT; CASE FABRICATION BY OWNER

▲ REVISED THEATER FOOTPRINT; REFER TO 6.23



A
0.0G
 GROUND FLOOR: GALLERY PLAN
 SCALE: 1/8"=1'-0"